

Querprofil


Station -4,500

Maßstab

der Länge 1: 50

der Höhe 1: 25

-1 m ü. NN

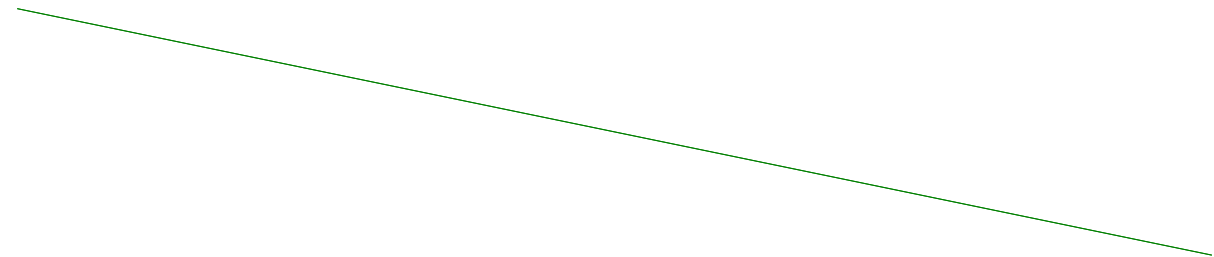

-1,04  
-0,12

6,86  
-0,93

Urgelände

OB

BdKl. 3 + 4

BdKl. 5

BdKl. 6


Querprofil

Station -2,530

Maßstab

der Länge 1: 50

der Höhe 1: 50

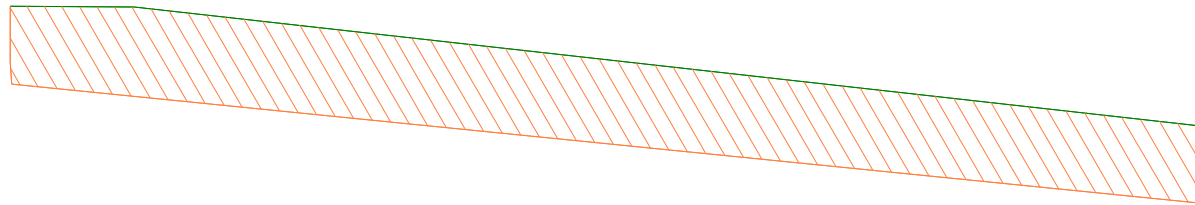

-2 m ü. NN

<p>-0,12      -0,12</p> <p>-1,04      -0,22</p> <p>6,86      -0,91</p>	<p>Urgelände</p>
	<p>OB</p>
<p>-0,12      -1,42</p> <p>-0,49      -0,91</p> <p>-0,63</p> <p>-1,04      6,86</p> <p>-1,03      6,86</p>	<p>BdKl. 3 + 4</p>
	<p>BdKl. 5</p>
	<p>BdKl. 6</p>


Querprofil

Station -2,010

Maßstab

der Länge 1: 50

der Höhe 1: 50

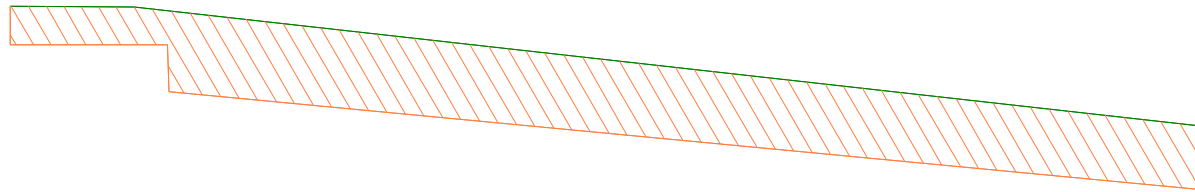

-2 m ü. NN

<p>-0.12      -0.12</p> <p>-1.04      -0.22</p> <p>6.86      -0.91</p>	<p>Urgelände</p>
	<p>OB</p>
<p>-0.12      -0.37</p> <p>-1.04      0.00</p> <p>0.01      -0.37</p> <p>6.86      -1.33</p> <p>6.86      -0.91</p>	<p>BdKl. 3 + 4</p>
	<p>BdKl. 5</p>
	<p>BdKl. 6</p>


Querprofil

Station -2,000

Maßstab

der Länge 1: 75

der Höhe 1: 50

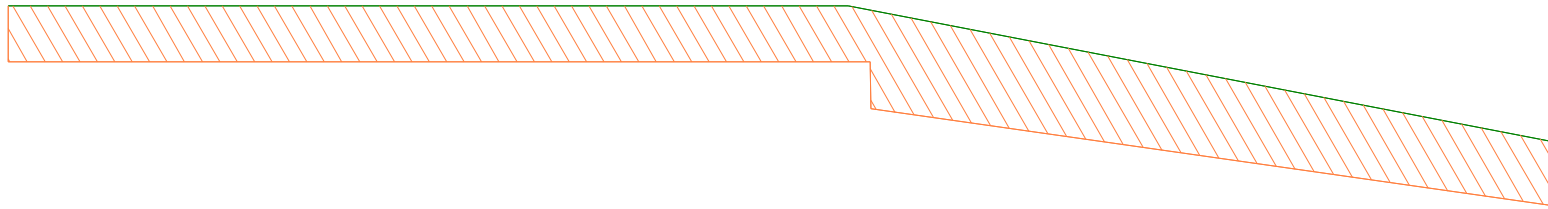

-2 m ü. NN

-8,55	0,00	-0,22	0,00	6,86	-0,91	Urgelände
						OB
-8,55	0,00	0,00	-0,37	6,86	-1,33	BdKl. 3 + 4
-8,55	-0,37	0,01	-0,68	6,86	-0,91	BdKl. 5
						BdKl. 6


Querprofil

Station -0,110

Maßstab

der Länge 1: 100

der Höhe 1: 50

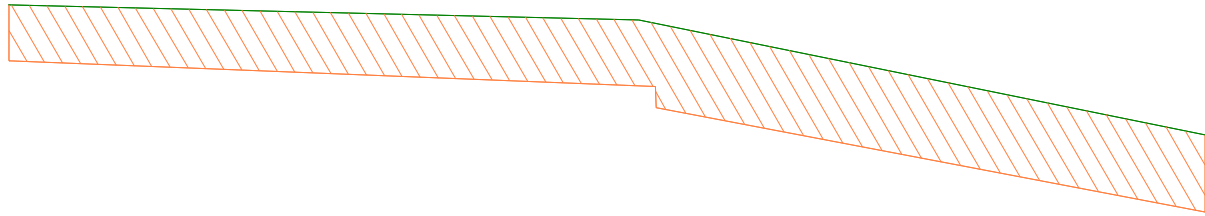

-2 m ü. NN

-8,56	0,00	-0,22	-0,10	7,27	-0,86	Urgelände
						OB
-8,55	0,00	0,00	-0,54	7,27	-1,37	BdKI. 3 + 4
-8,55	-0,37	0,01	-0,68	7,27	-0,86	BdKI. 5
						BdKI. 6


Querprofil

Station -0,100

Maßstab

der Länge 1: 100

der Höhe 1: 50

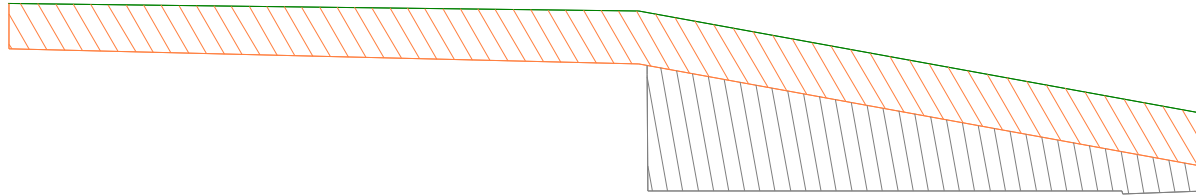

-2 m ü. NN

-8,56 -0,07	-0,22 -0,12	7,27 -0,80	Urgelände
			OB
-8,55 -0,37 -8,55 -0,07	-0,22 -0,47	7,27 -1,15 7,27 -0,80	BdKI. 3 + 4
			BdKI. 5
	-0,11 -0,48 -0,11 -0,54 -0,10 -1,31	6,17 -1,31 6,18 -1,33 7,27 -1,31 7,27 -1,15	BdKI. 6


Querprofil

Station 0,540

Maßstab

der Länge 1: 100

der Höhe 1: 50

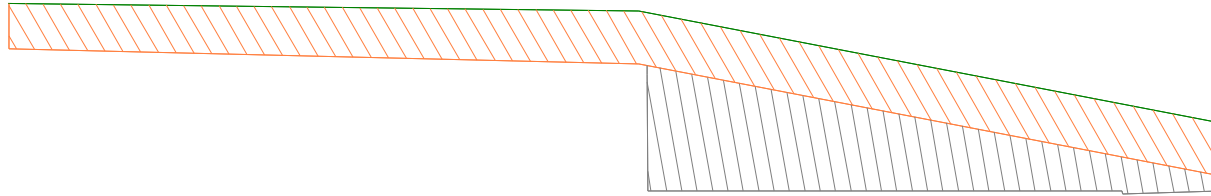

-2 m ü. NN

-8,56 -0,07	-0,22 -0,12	7,47 -0,86	Urgelände
			OB
-8,55 -8,55 -0,37 -0,07	-0,22 -0,47	7,47 7,47 -1,21 -0,86	BdKl. 3 + 4
			BdKl. 5
	-0,11 -0,11 -0,10 -0,48 -0,54 -1,31	6,17 6,18 7,47 7,47 -1,31 -1,33 -1,21 -1,21	BdKl. 6

















Querprofil


Station 4,200

Maßstab

der Länge 1: 100

der Höhe 1: 75

-1 m ü. NN

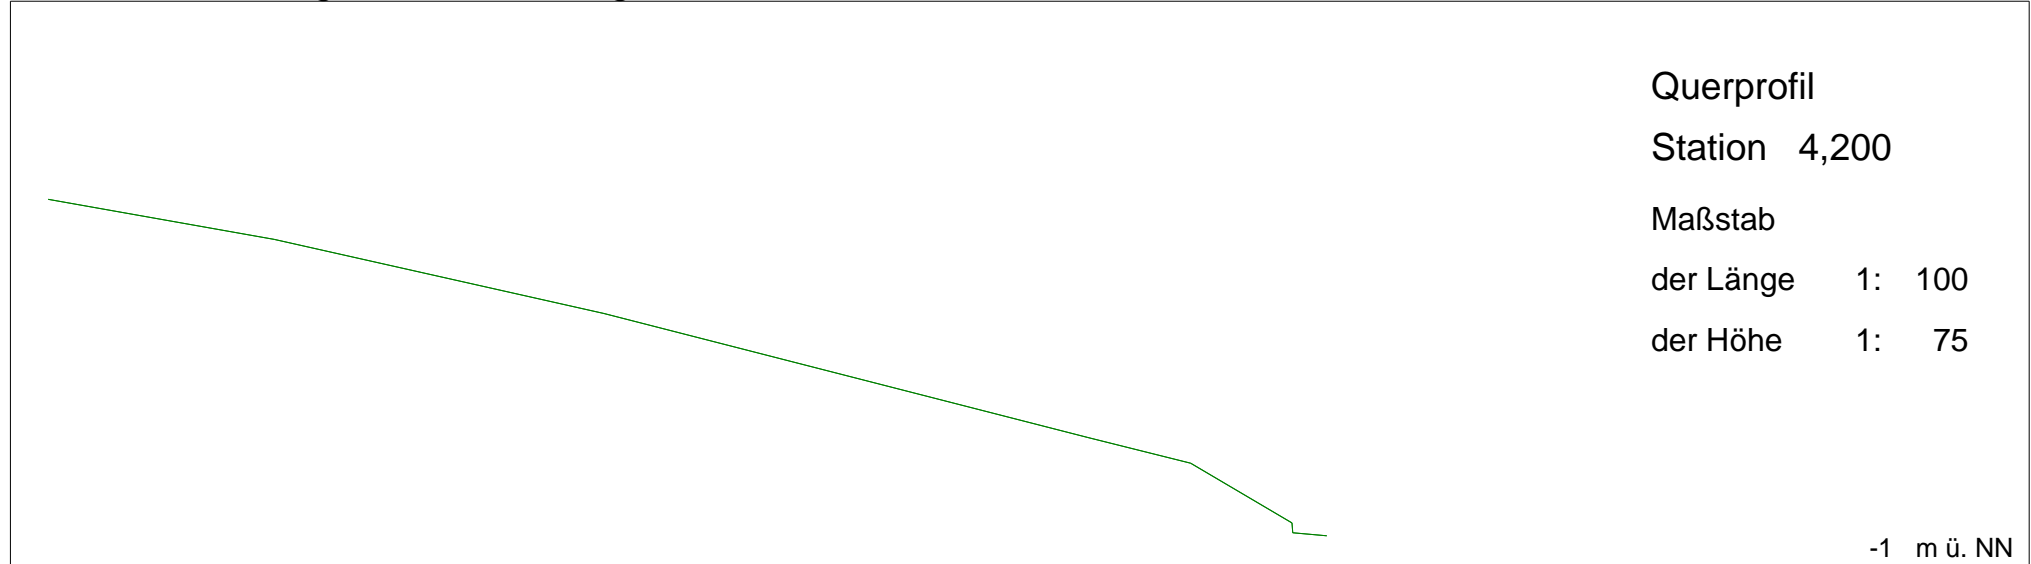

-8,84	2,66	-5,85	2,26	-1,49	1,53	4,91	0,30	6,27	0,04	7,61	-0,55	7,62	-0,65	8,07	-0,68	Urgelände
															OB	
															BdKl. 3 + 4	
															BdKl. 5	
															BdKl. 6	